

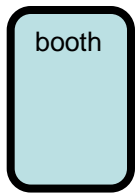
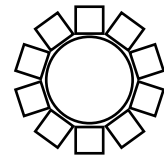
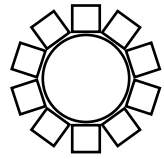
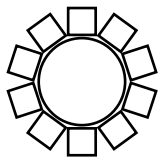
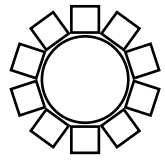
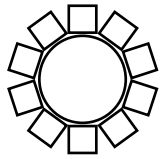
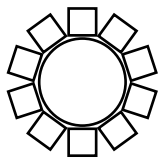
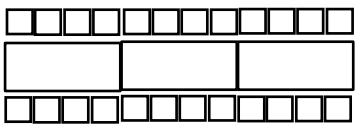
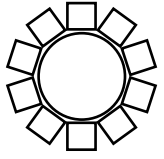
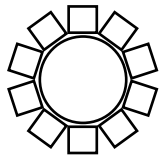
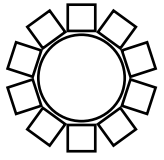
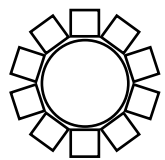
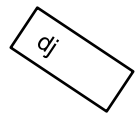
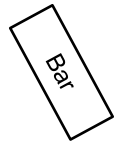


Lower Porch

Guest Count 124

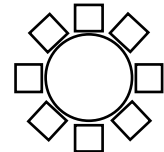


Covered Porch

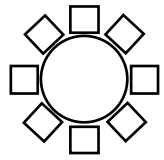

Kitchen

Storage

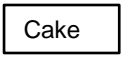


Groom

Bride




Stone Wall

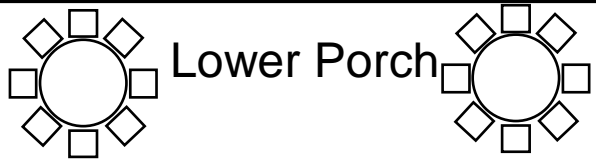




Lower Porch

Guest Count 132



Covered Porch

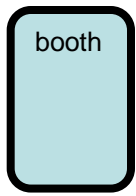

booth

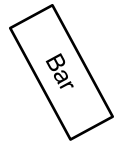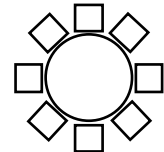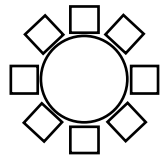












Bar

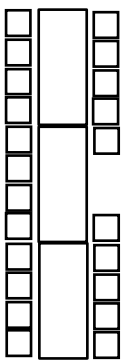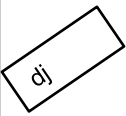

Stone Wall



Cake

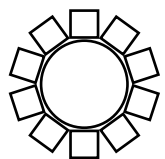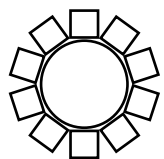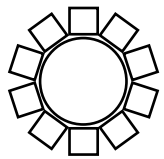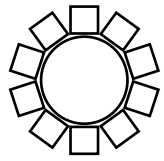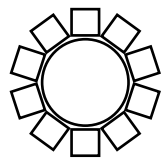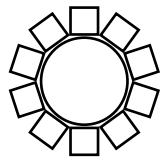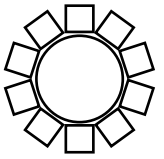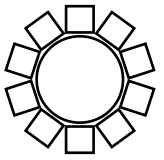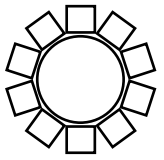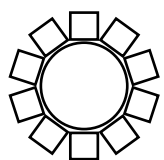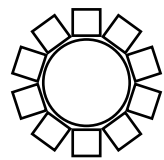

Buffet



Beverages

Kitchen


Storage



Sign in

Groom


Bride

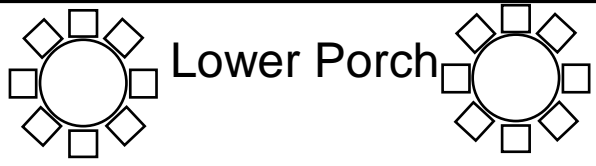




Lower Porch

Guest Count 148


Covered Porch

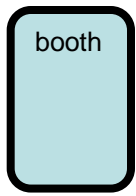















booth

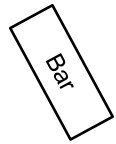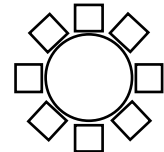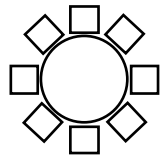

Bar

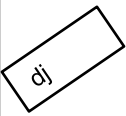

dj

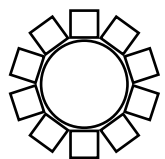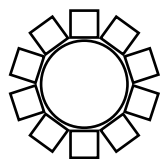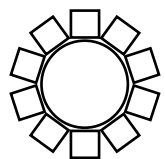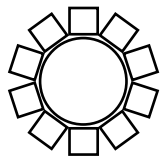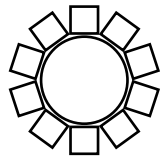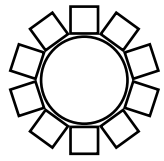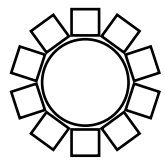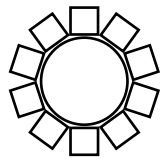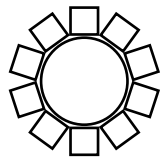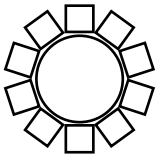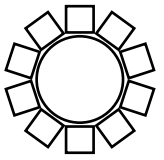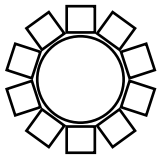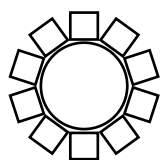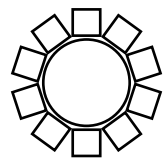

Buffet




Beverages

Kitchen

Storage

Stone Wall

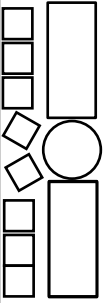

Cake




Sign in


Groom

Bride

○ Lower Porch ○

Guest Count 152

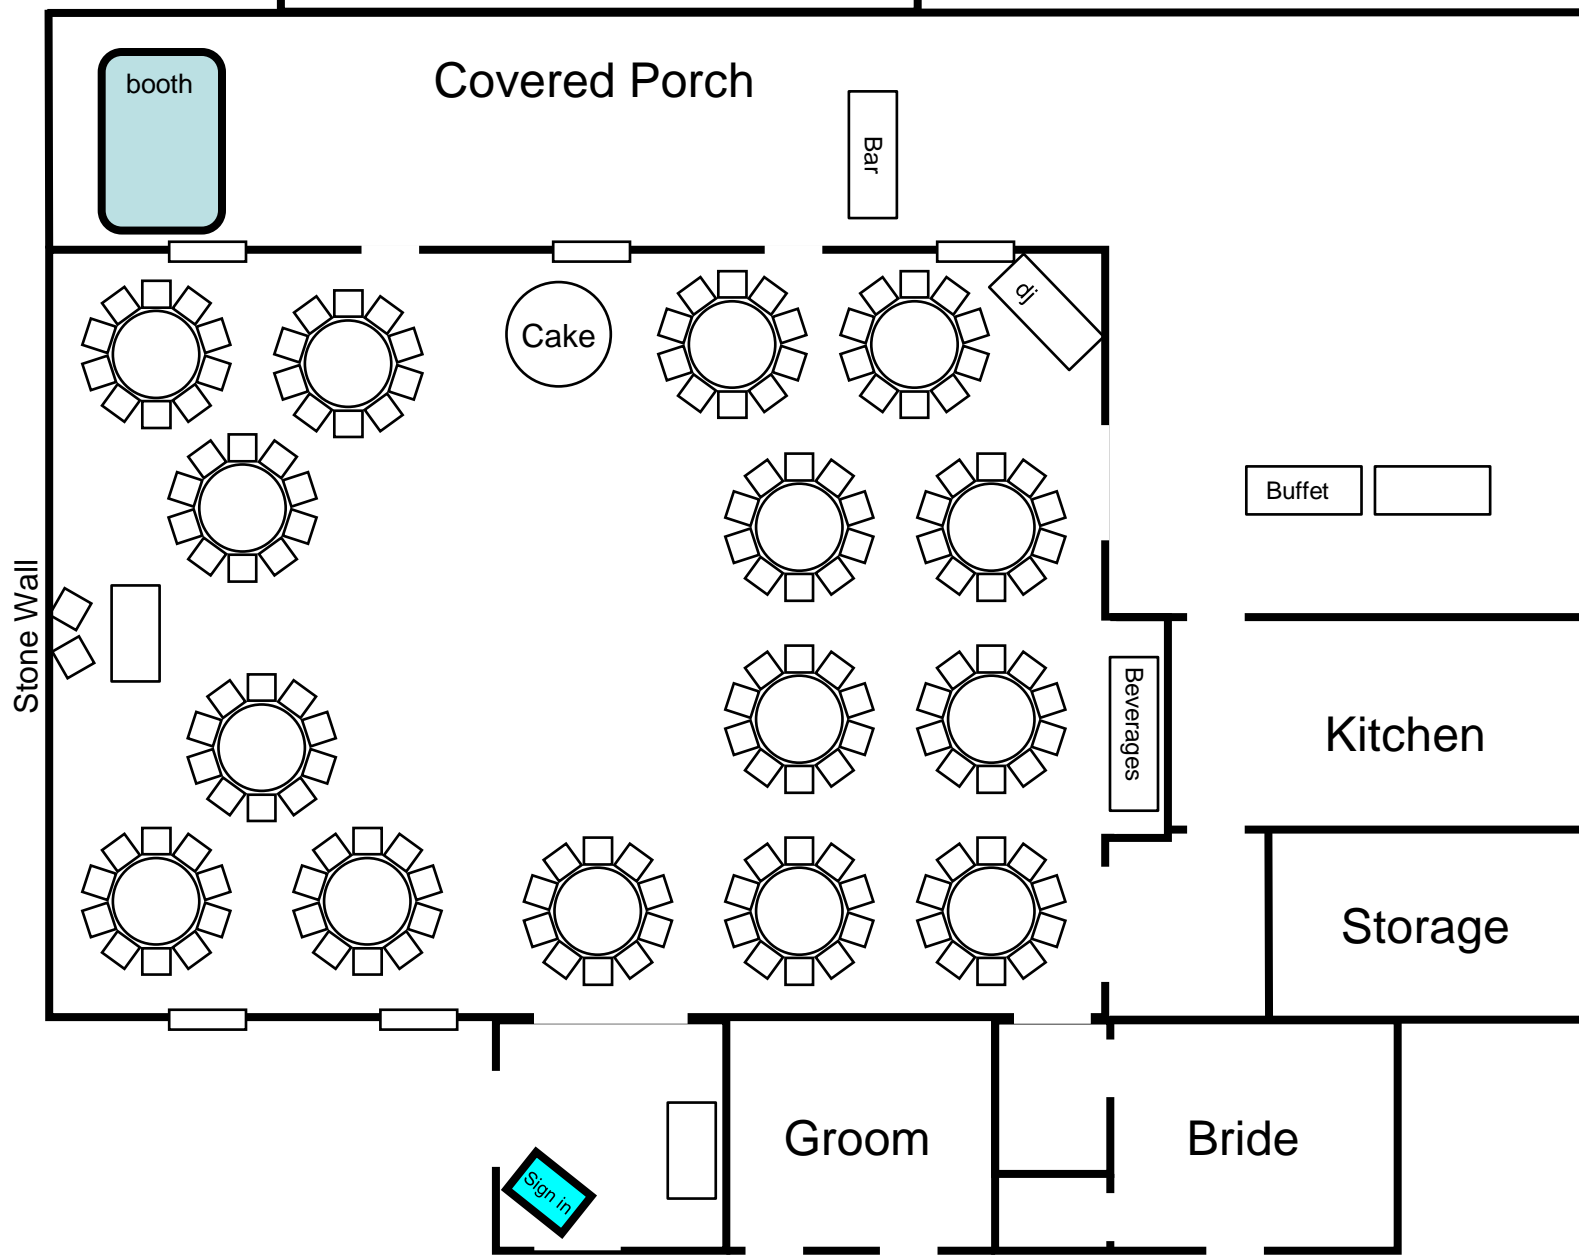

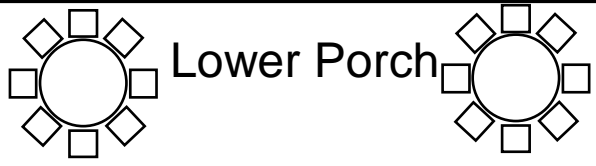


Lower Porch




Guest Count 168

"x" – Break down after dinner


Covered Porch

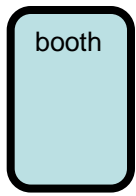






booth

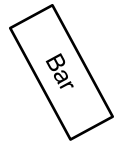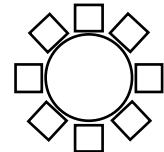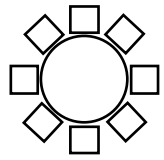





Bar

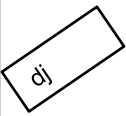








dj

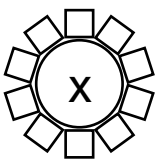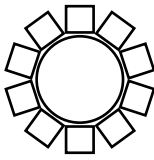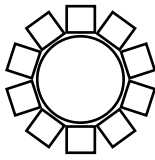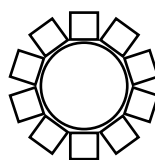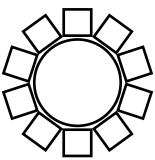

x

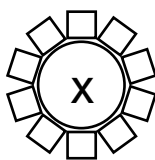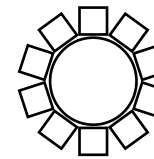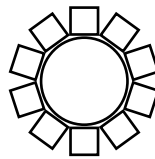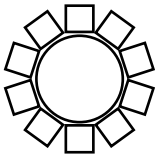

x

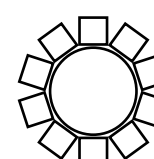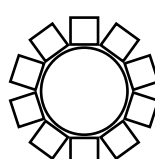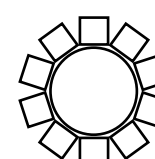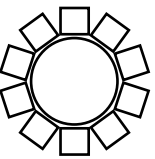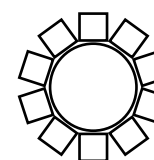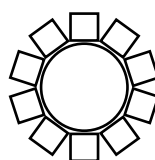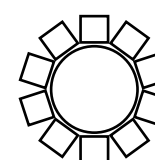

Buffet




Beverages

Kitchen

Storage

Stone Wall

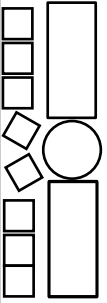


Cake



Sign in

Groom

Bride

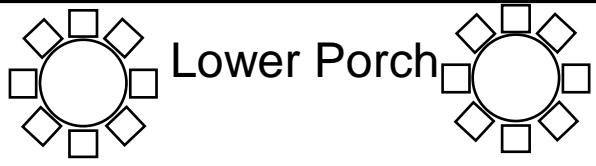


Lower Porch




Guest Count 192

"x" – Break down after dinner



Covered Porch

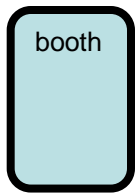

booth

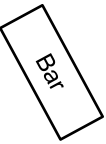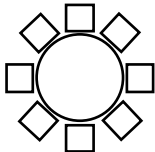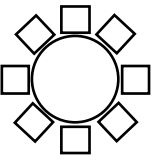

Bar

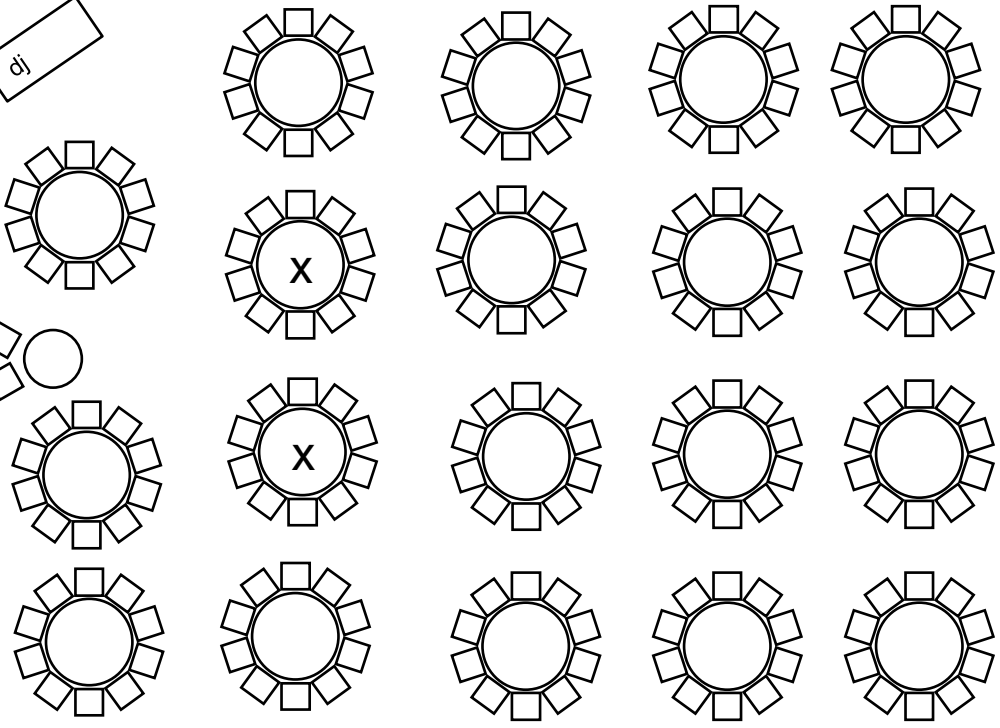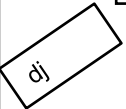

Kitchen

Storage

Beverages


Stone Wall

Groom

Bride



Sign in

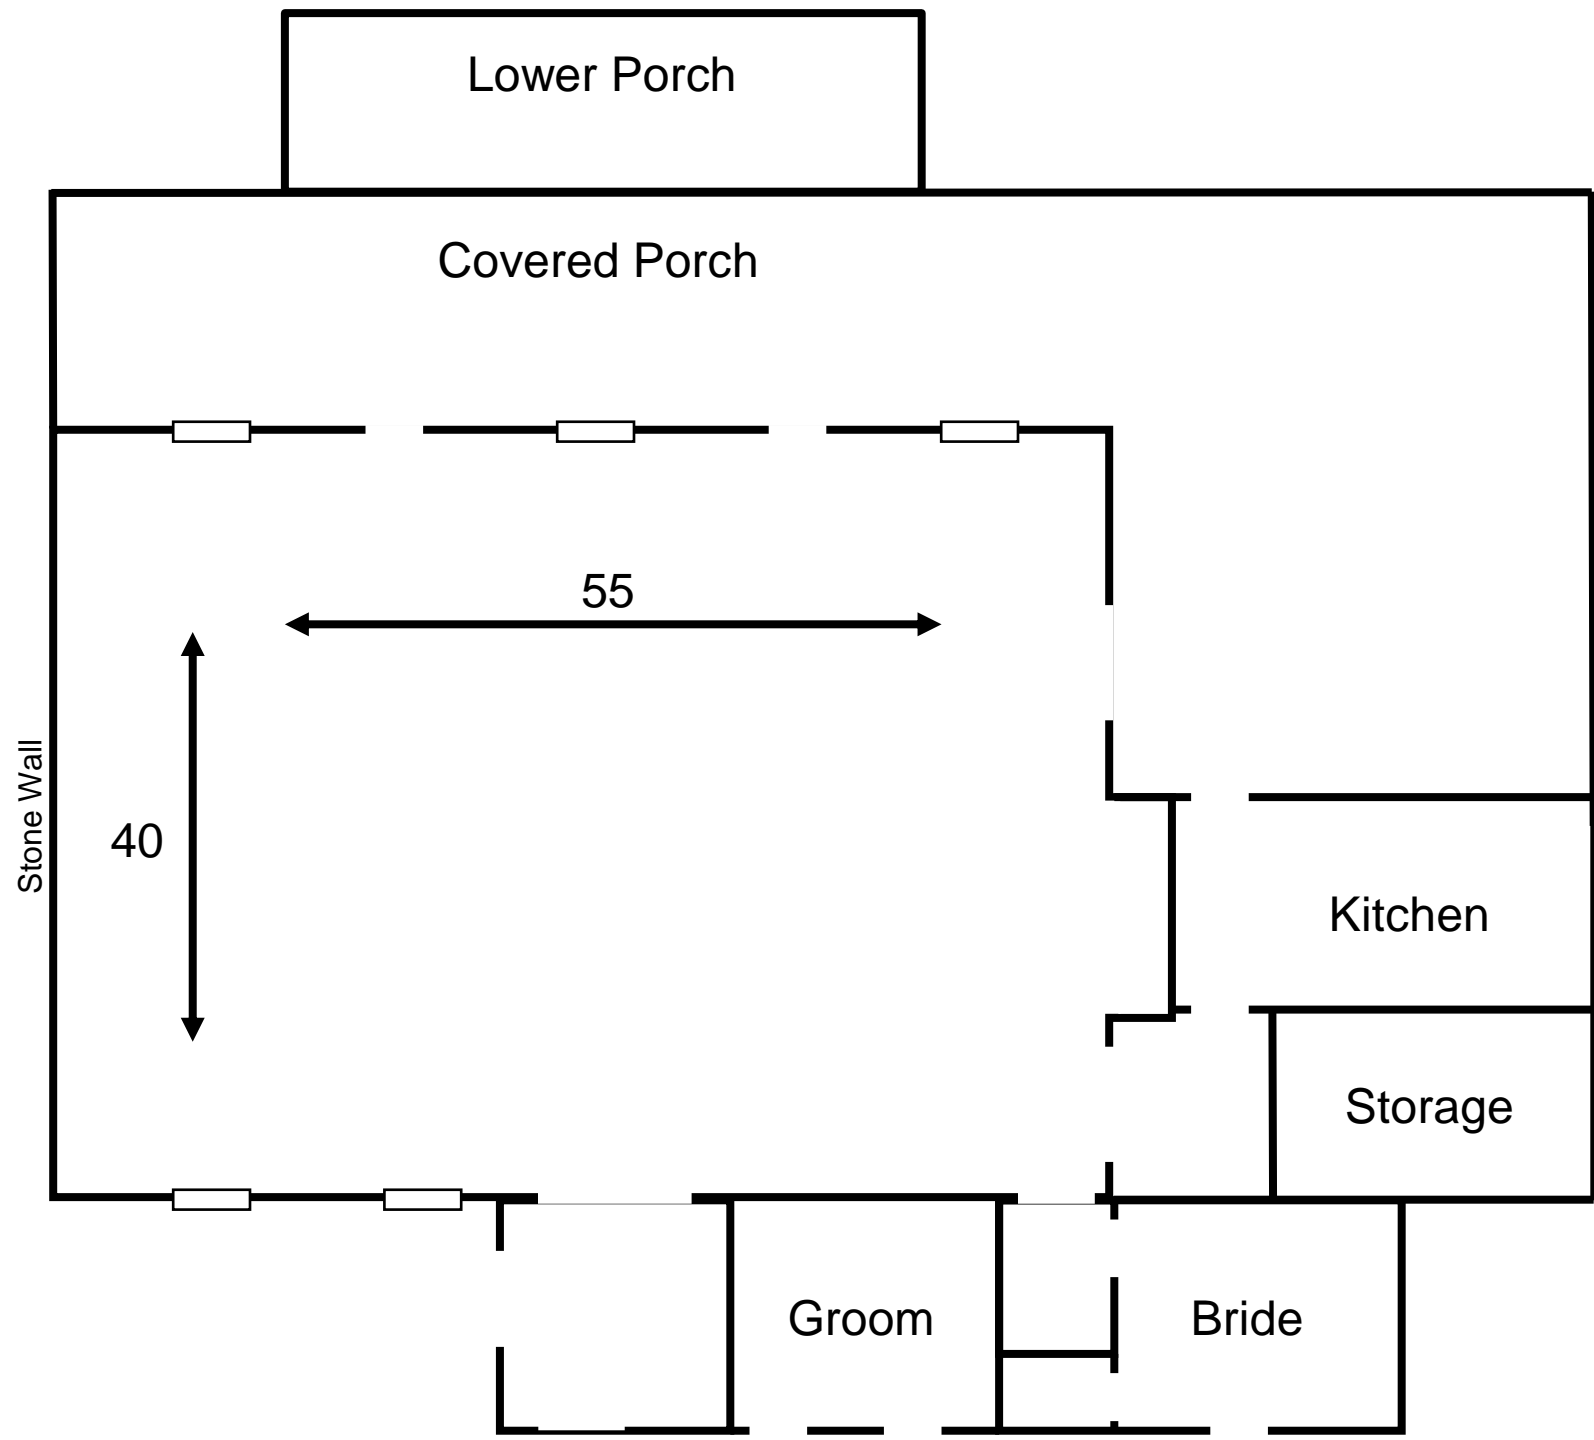

Stone Wall Shelf Placement (not to scale)

Each shelf is 19" wide by 12" deep

